


This drawing is the property of Horizon Design Concepts, Inc. Do not duplicate without express written permission.

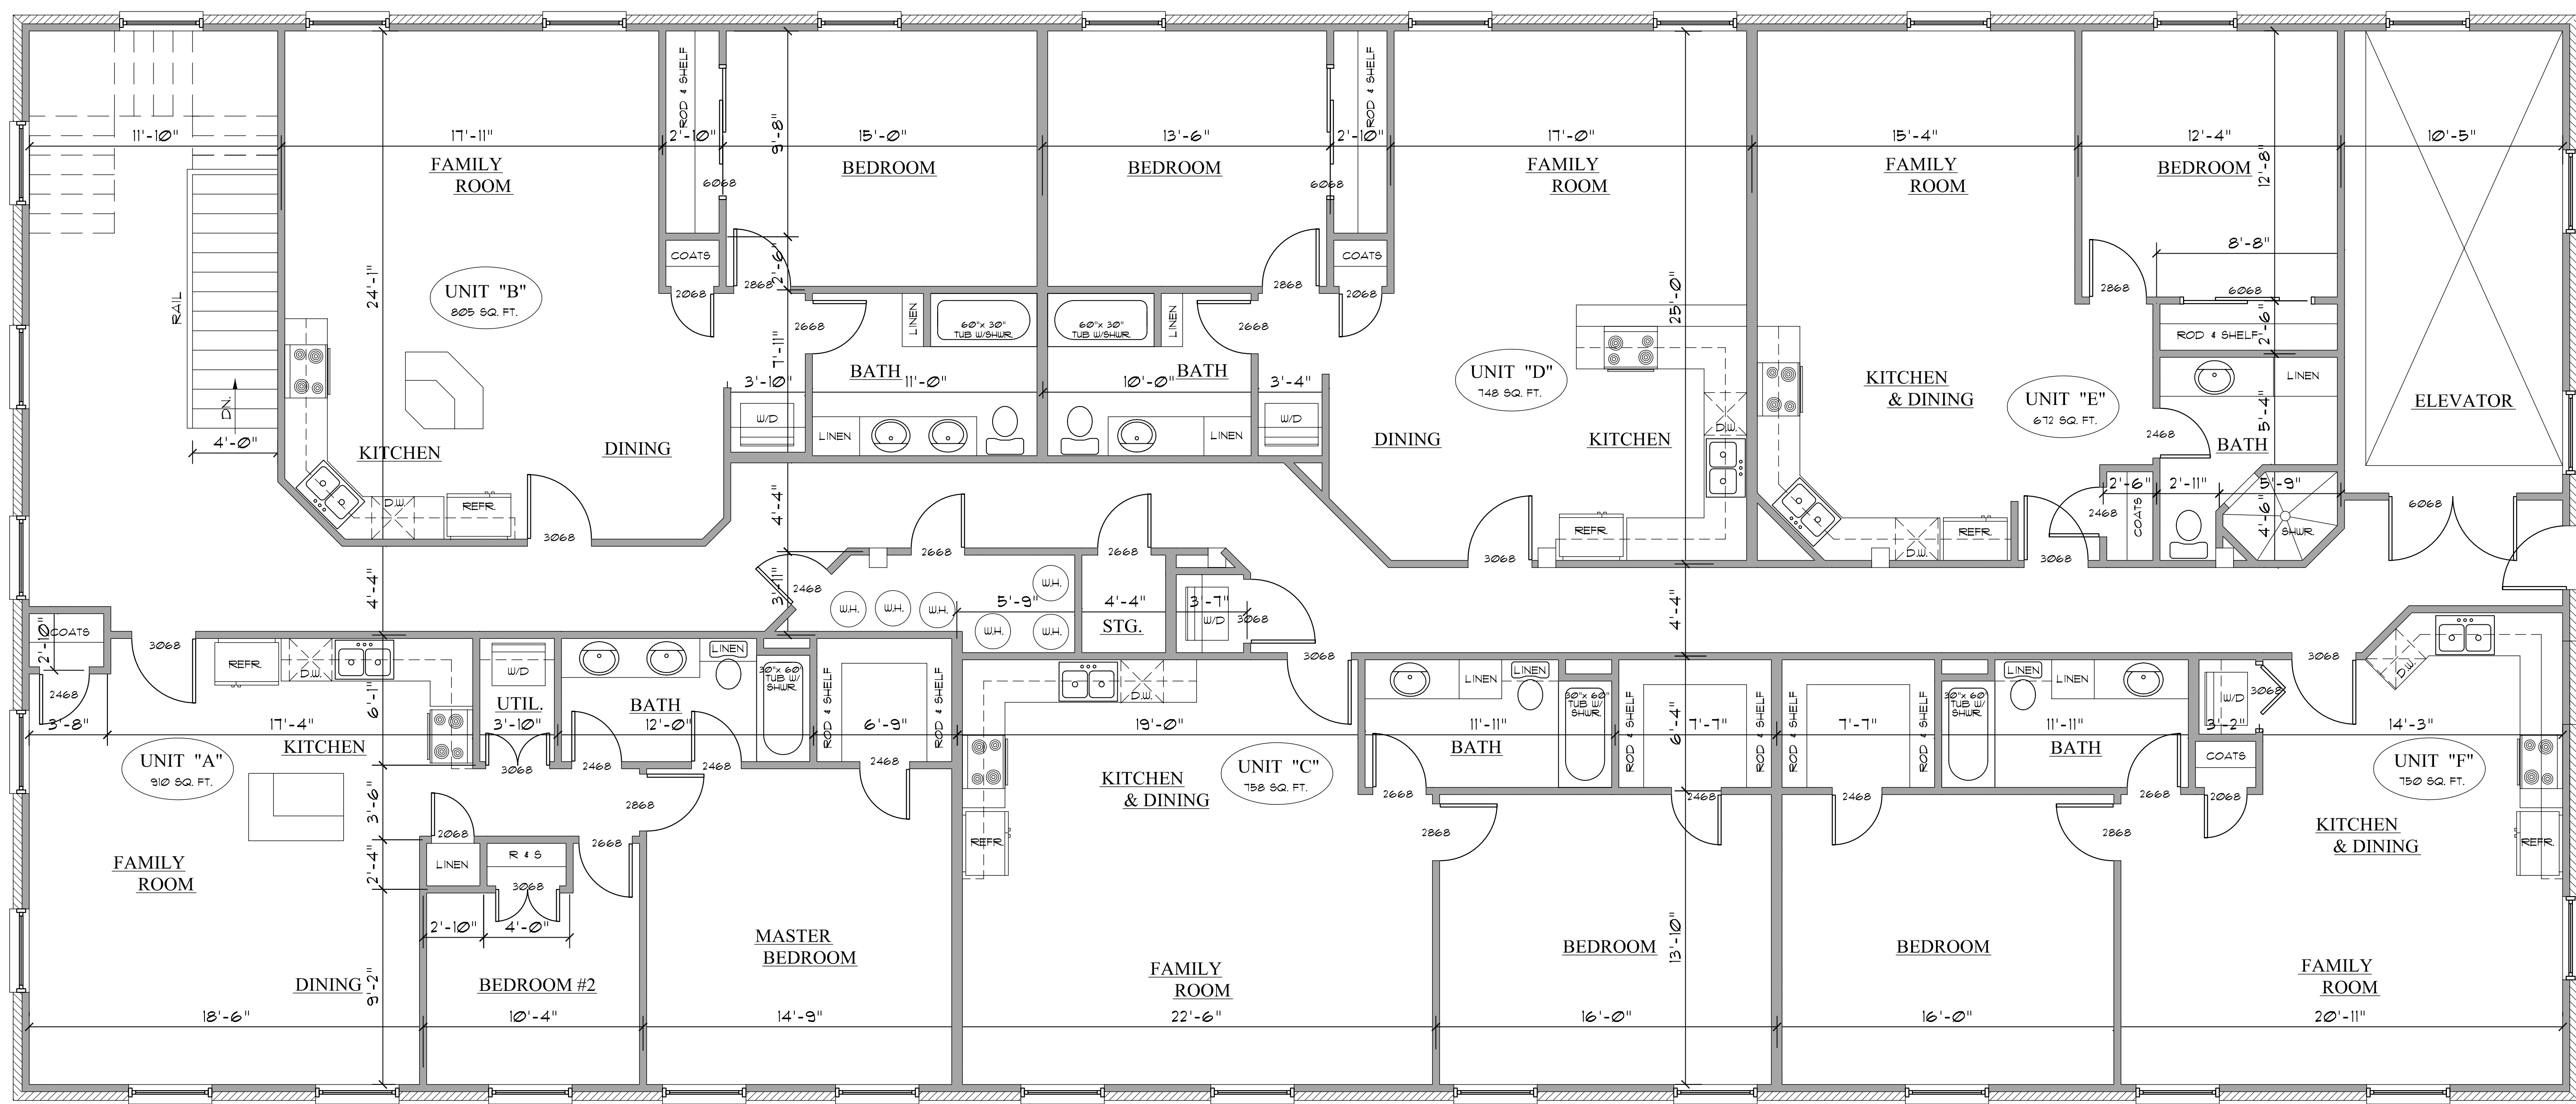

NOTES:
1. ALL DIMENSIONS SHOWN ARE TO CENTER OR EDGE OF FRAME.
2. CONTRACTOR TO VERIFY ALL DIMENSIONS BEFORE CONSTRUCTION. H.D.C., INC. ASSUMES NO LIABILITY.

REV. 1/12/01

Horizon Design Concepts, Inc.
 P.O. Box 364, Ardmore, Oklahoma (580) 226-6171
 Member American Institute of Building Design

DRAWN BY:	G/SJ
DATE:	7/07/07

FLOOR PLAN

SCALE:	1/4" = 1'-0"
PLAN NO.:	LONGEST

SHT. A1